


Modified Ring Details

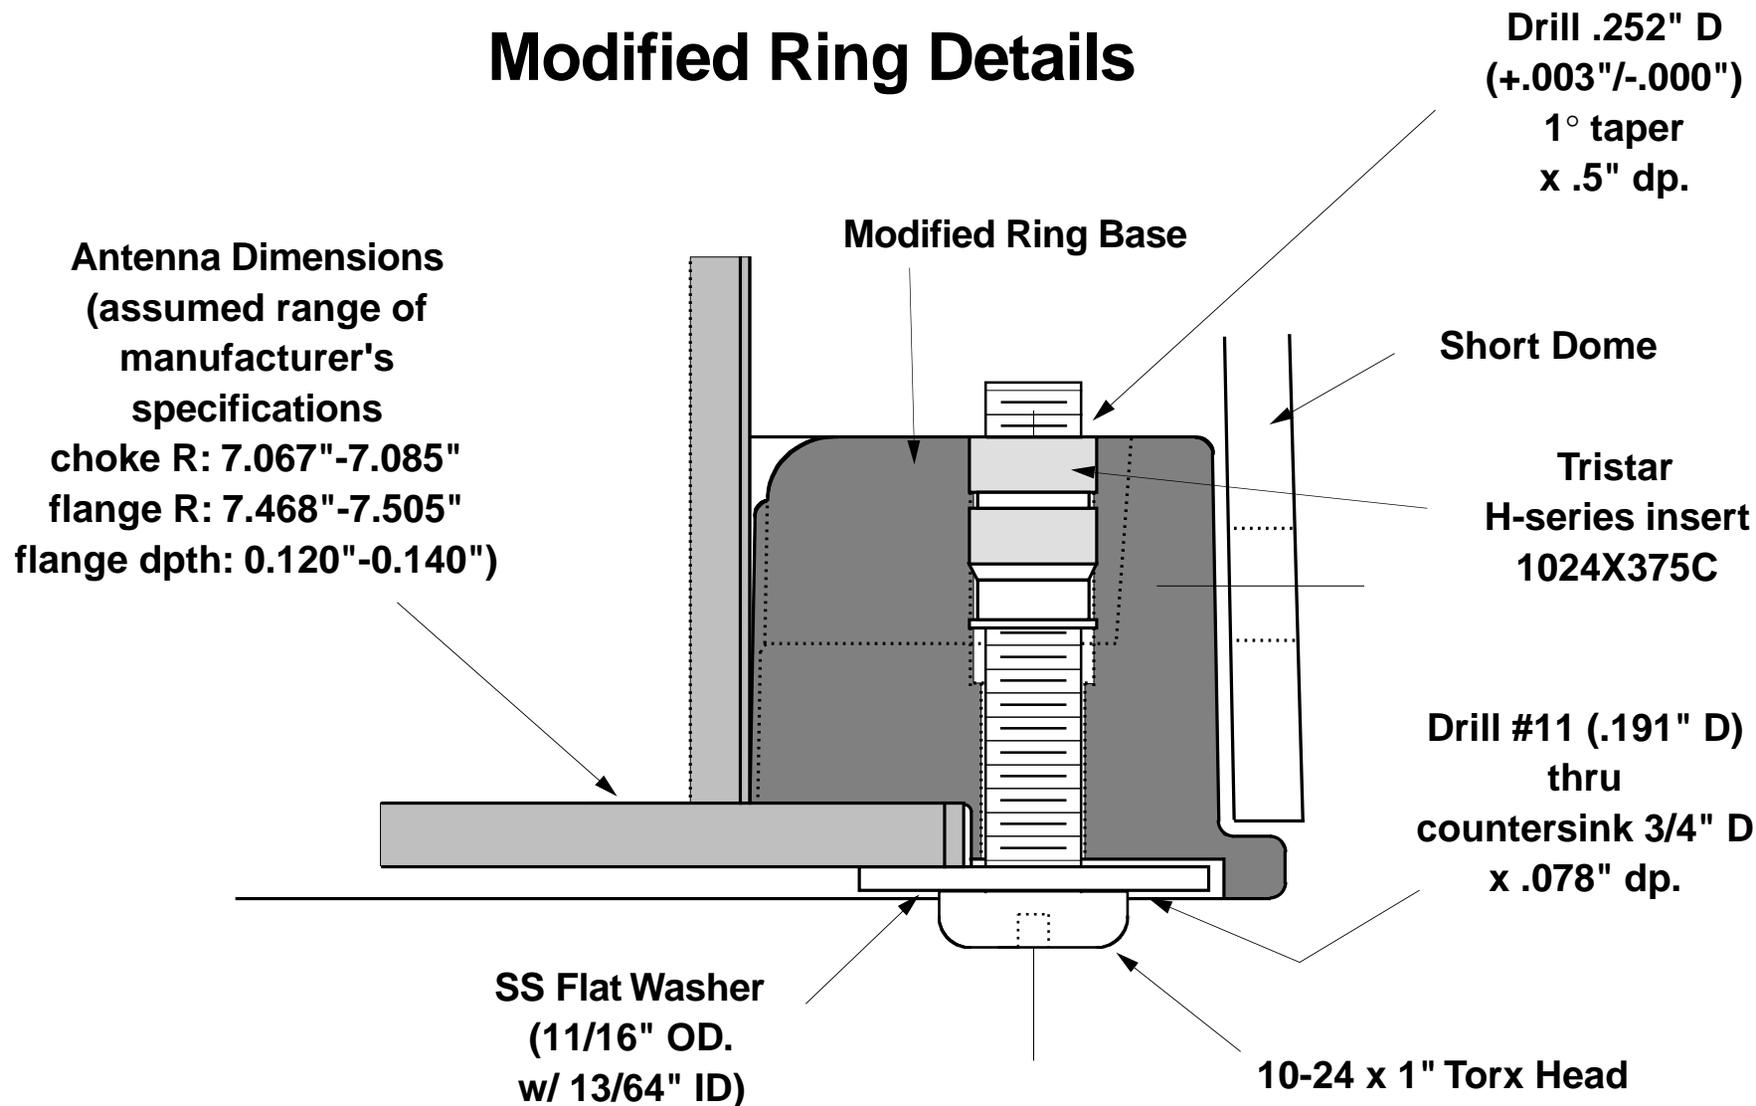

Southern California Integrated GPS Network Southern California Earthquake Center Los Angeles, California 90089-0742 http://www.scign.org/		Tolerances +/- (unless specified) x/x .x .xx .xxx angular 1/64" .1" .01" .005" 1deg		
SCIGN Radome Drawings		TITLE Modified Ring Details		
		DRAWN BY CBH	DATE 24 Feb 99	DRAWING NUMBER
Do Not Scale This Drawing		SCALE 1" = 3/8"		